

DRN BY: MattMcP
DRAWING NAME: 19.2m Steel Orbit 4 Bay Configuration
CLIENT: -
CHECKED BY: -
DRAWING NUMBER: UKL001-4C-01-01


DATE: 02/05/19
DESCRIPTION: 4 x Bay 19.2m Steel Orbit
2 x 12m PA Goal Posts
2 x 4.8m ^2 Monitor Wings
2 x Public Access Treads
1 x Loading Access Ramp
1.2m Front of Stage Extension
2.4m P.A Loading Bay
WEIGHT: (Kg) 55695.8
MATERIAL:

DO NOT SCALE IF IN DOUBT ASK
UNLESS OTHERWISE STATED ALL DIMENSIONS ARE IN MILLIMETRES. STAGE HEIGHT IS SET FRONT CENTRE AND MAY VARY ELSEWHERE DEPENDING ON THE TERRAIN.
DRAWINGS NOT TO BE REPRODUCED OR COPIED WITHOUT CONSENT FROM UK LIVE LTD
©2019 UK LIVE LTD - ALL RIGHTS RESERVED

BORDER DETAIL: A4
SCALE: 1:350
1st ANGLE

UK LIVE LTD
14a Spittal Street, Marlow, Buckinghamshire, England, UK, SL71DB
TEL: +44(0)1628 525113
EMAIL: enquiries@uk-live.co.uk
WEBSITE: www.uk-live.co



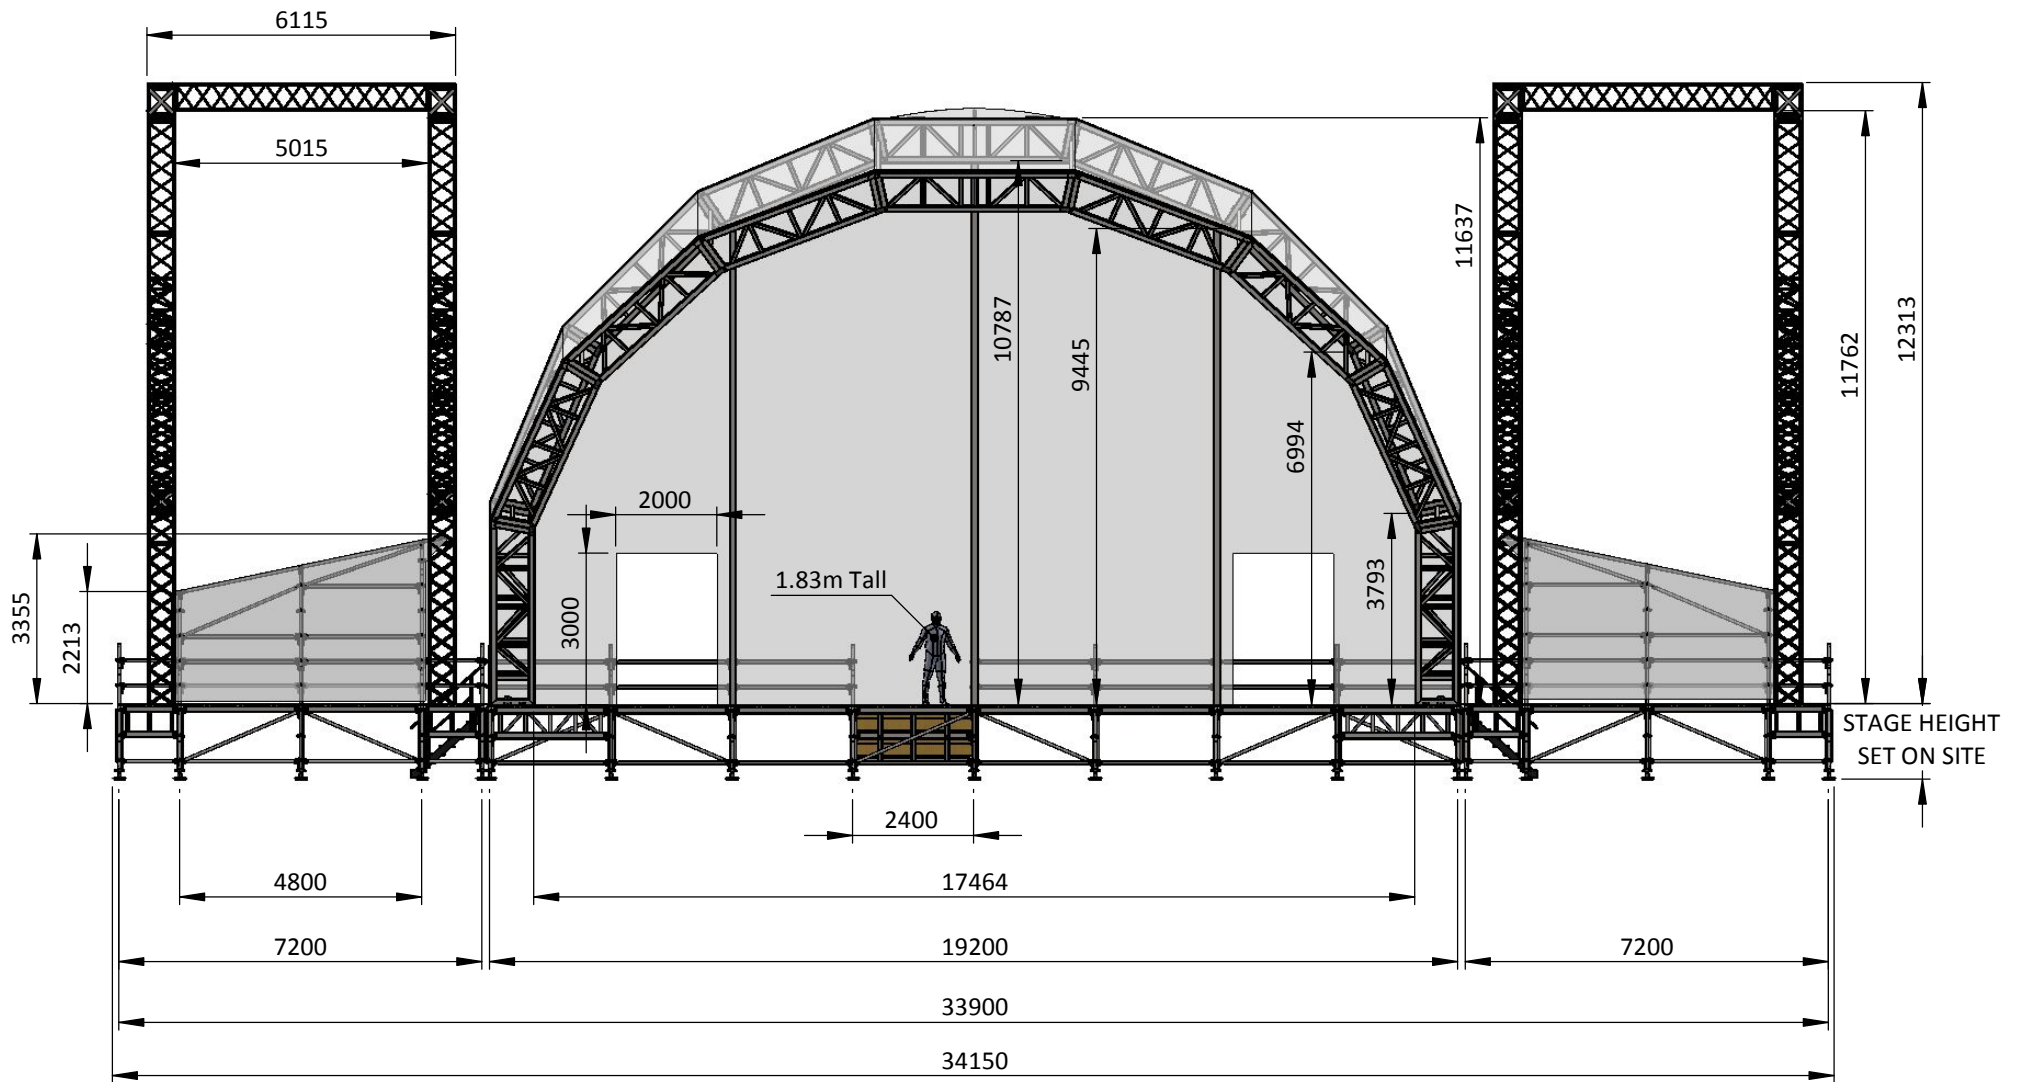

DRN BY: MattMcP	DATE: 2/05/19	DESCRIPTION: Front Elevation
DRAWING NAME: 19.2m Steel Orbit 4 Bay Configuration		
CLIENT: -		
CHECKED BY: -	WEIGHT: (Kg) 55695.8	
DRAWING NUMBER: UKL001-4C-01-02	SHEET NUMBER: (2/5)	MATERIAL:

DO NOT SCALE IF IN DOUBT ASK

UNLESS OTHERWISE STATED ALL DIMENSIONS ARE IN MILLIMETRES. STAGE HEIGHT IS SET FRONT CENTRE AND MAY VARY ELSEWHERE DEPENDING ON THE TERRAIN.

DRAWINGS NOT TO BE REPRODUCED OR COPIED WITHOUT CONSENT FROM UK LIVE LTD

©2019 UK LIVE LTD - ALL RIGHTS RESERVED


BORDER DETAIL:

A4

SCALE:

1:150

1st ANGLE

 

UK LIVE LTD


14a Spittal Street, Marlow,
Buckinghamshire,
England, UK,
SL71DB

TEL: +44(0)1628 525113

EMAIL: enquiries@uk-live.co.uk

WEBSITE: www.uk-live.co



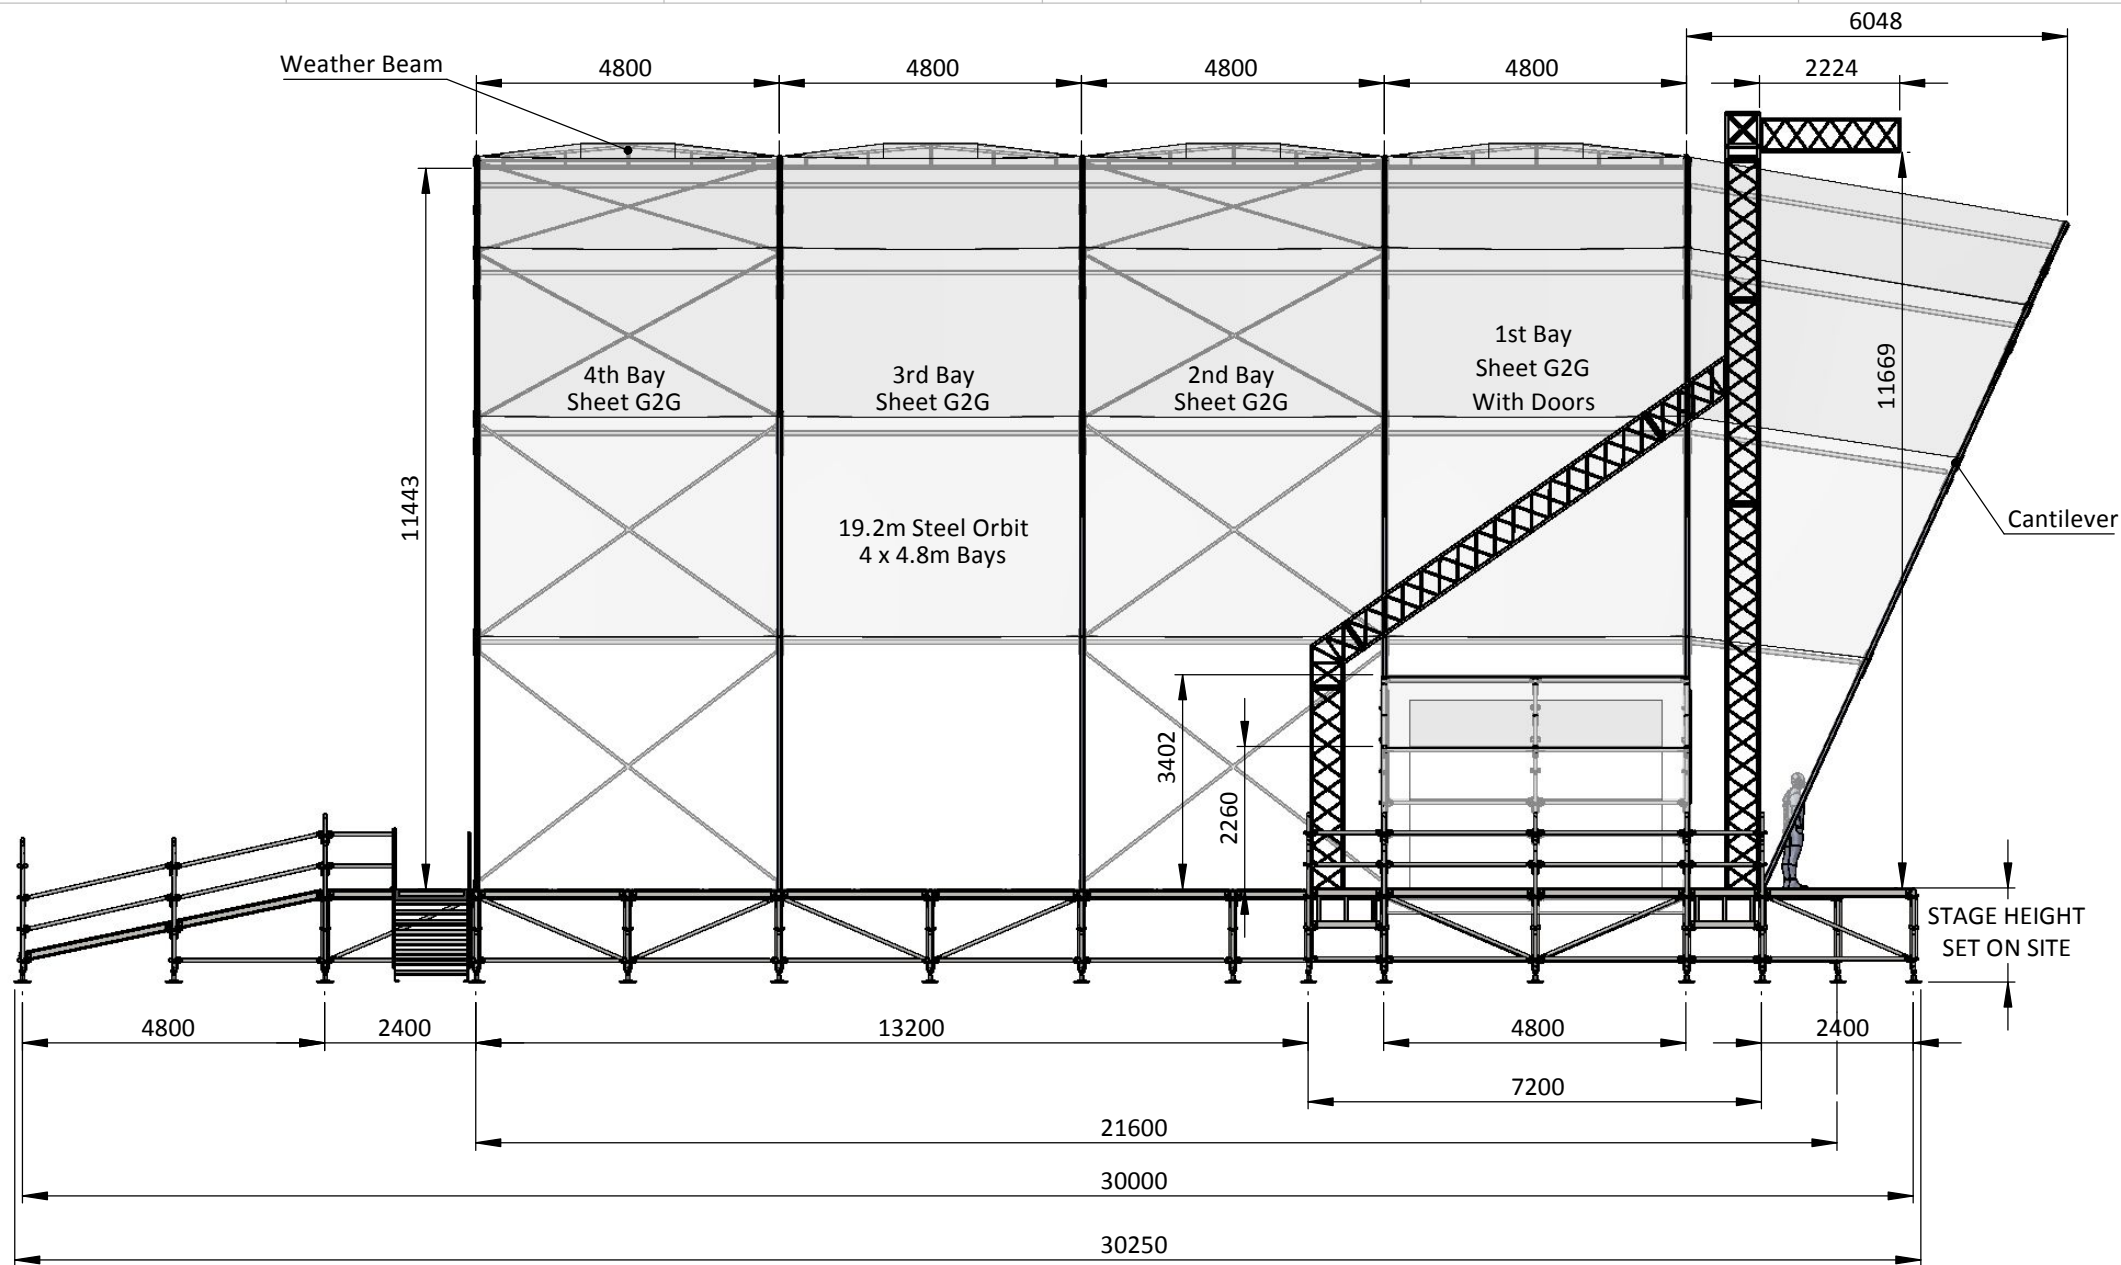

DRN BY: MattMcP	DATE: 2/05/19	DESCRIPTION: Side Elevation
DRAWING NAME: 19.2m Steel Orbit 4 Bay Configuration		
CLIENT: -		
CHECKED BY: -	WEIGHT: (Kg) 55695.8	
DRAWING NUMBER: UKL001-4C-01-03	SHEET NUMBER: (3/5)	MATERIAL:

DO NOT SCALE IF IN DOUBT ASK

UNLESS OTHERWISE STATED ALL DIMENSIONS ARE IN MILLIMETRES. STAGE HEIGHT IS SET FRONT CENTRE AND MAY VARY ELSEWHERE DEPENDING ON THE TERRAIN.

DRAWINGS NOT TO BE REPRODUCED OR COPIED WITHOUT CONSENT FROM UK LIVE LTD

©2019 UK LIVE LTD - ALL RIGHTS RESERVED


BORDER DETAIL:

A4

SCALE:

1:120

1st ANGLE

 

UK LIVE LTD


14a Spittal Street, Marlow,
Buckinghamshire,
England, UK,
SL71DB

TEL: +44(0)1628 525113

EMAIL: enquiries@uk-live.co.uk

WEBSITE: www.uk-live.co



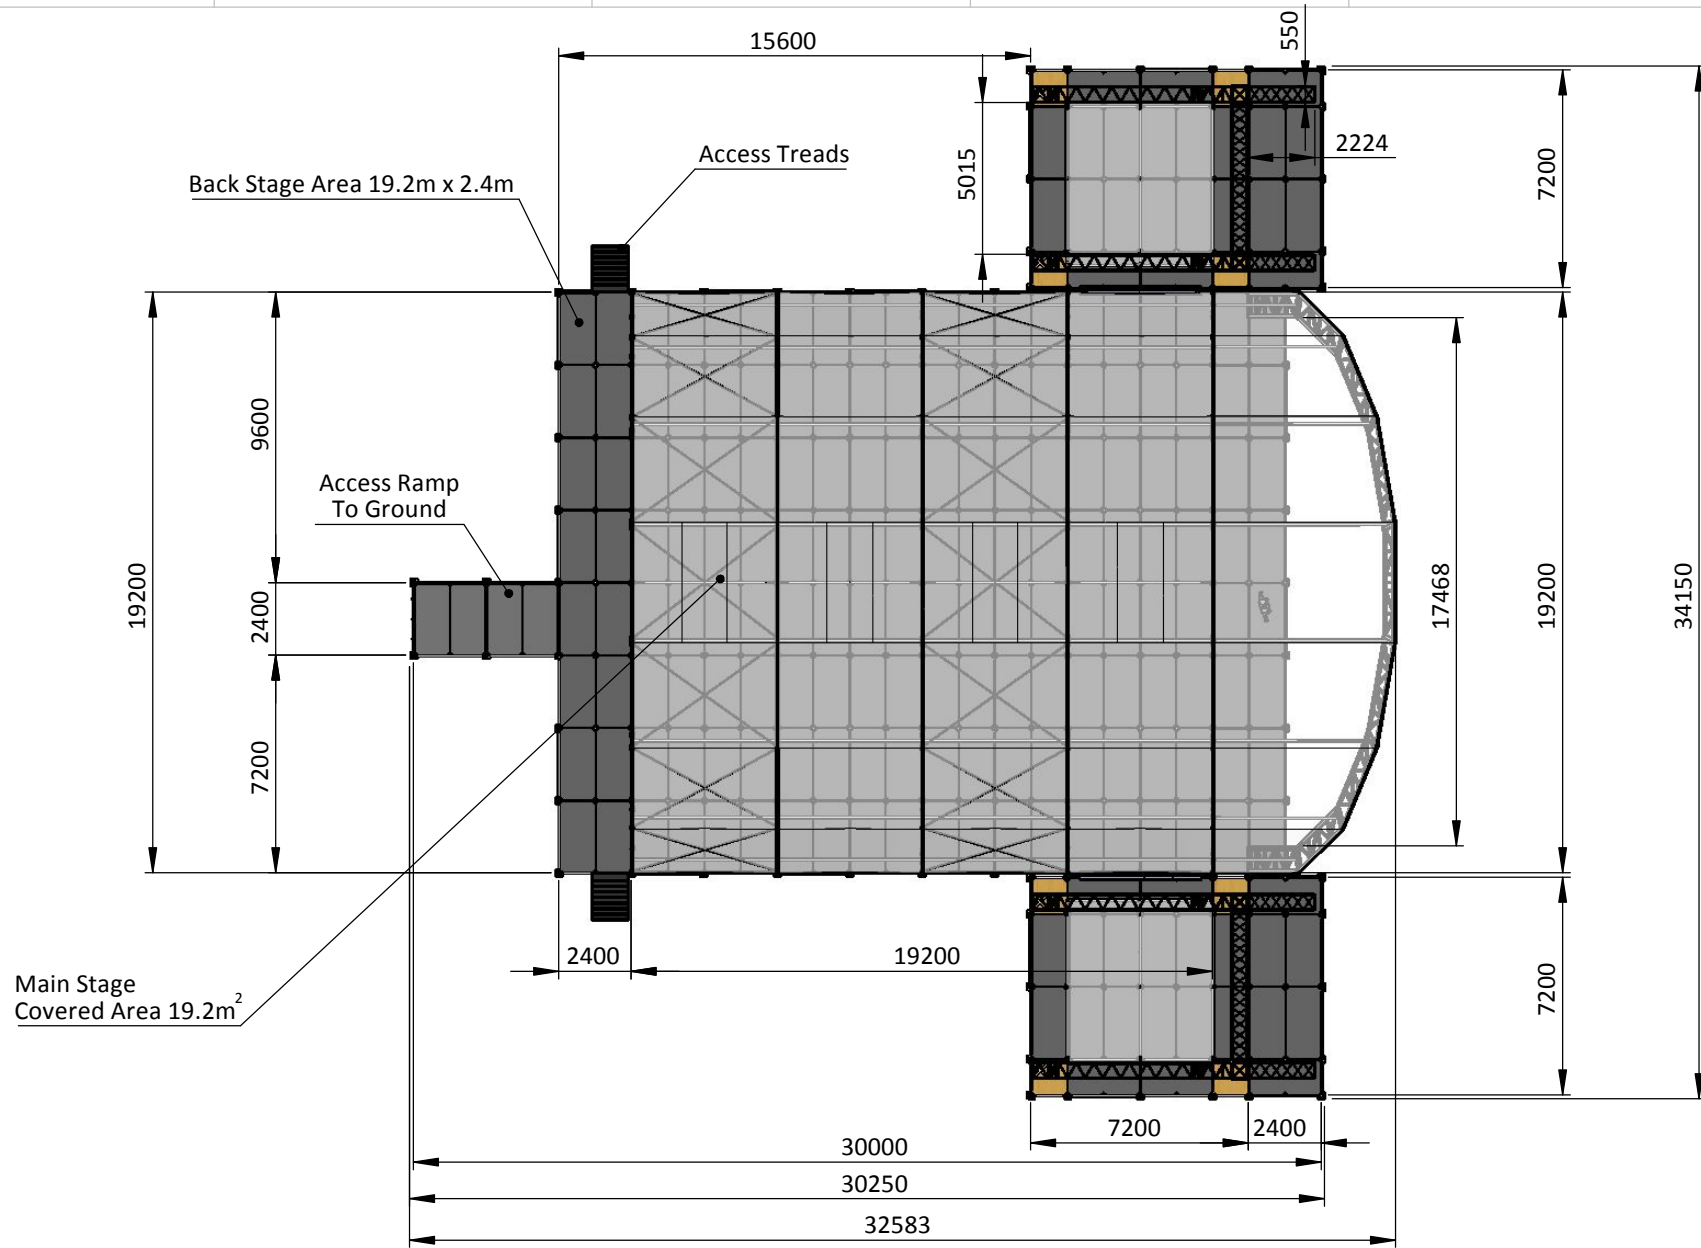

DRN BY: MattMcP	DATE: 2/05/19	DESCRIPTION: Top Elevation
DRAWING NAME: 19.2m Steel Orbit 4 Bay Configuration		-
CLIENT: -		-
CHECKED BY: -	WEIGHT: (Kg) 55695.8	-
DRAWING NUMBER: UKL001-4C-01-04	SHEET NUMBER: (4/5)	MATERIAL:

DO NOT SCALE IF IN DOUBT ASK

UNLESS OTHERWISE STATED ALL DIMENSIONS ARE IN MILLIMETRES. STAGE HEIGHT IS SET FRONT CENTRE AND MAY VARY ELSEWHERE DEPENDING ON THE TERRAIN.

DRAWINGS NOT TO BE REPRODUCED OR COPIED WITHOUT CONSENT FROM UK LIVE LTD

©2019 UK LIVE LTD - ALL RIGHTS RESERVED

BORDER DETAIL:
A4


SCALE:
1:250

1st ANGLE

UK LIVE LTD
14a Spittal Street, Marlow,
Buckinghamshire,
England, UK,
SL71DB

TEL: +44(0)1628 525113
EMAIL: enquiries@uk-live.co.uk
WEBSITE: www.uk-live.co



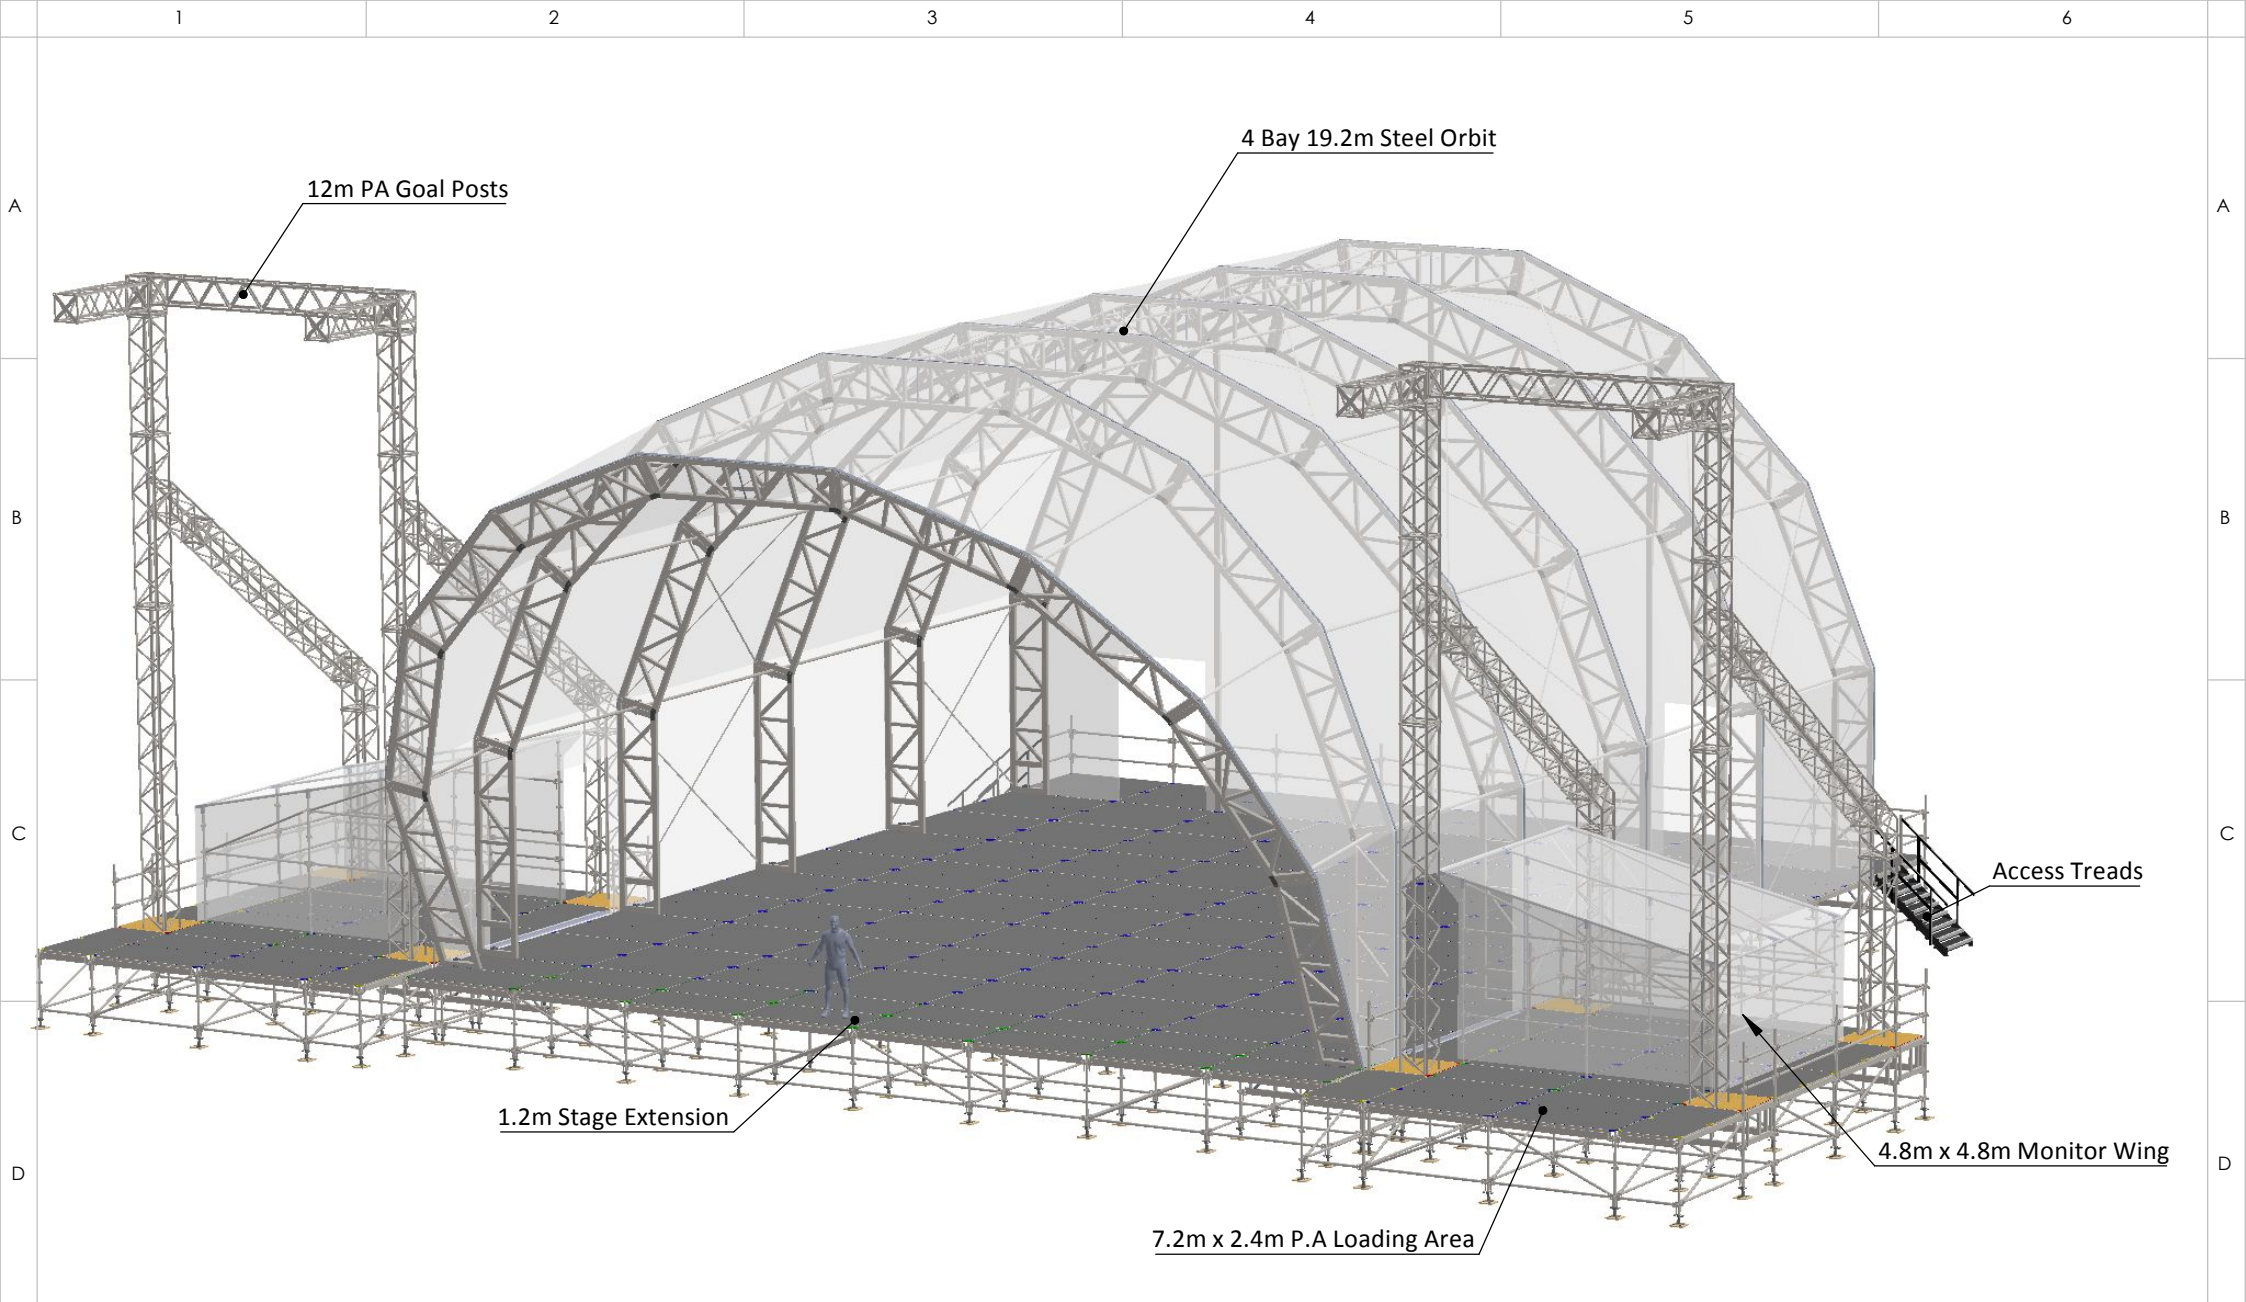

DRN BY: MattMcP	DATE: 2/05/19
DRAWING NAME: 19.2m Steel Orbit 4 Bay Configuration	
CLIENT: -	
CHECKED BY: -	
DRAWING NUMBER: UKL001-4C-01-05	SHEET NUMBER: (5/5)

DESCRIPTION: 3D View
WEIGHT: (Kg) 55695.8
MATERIAL:

DO NOT SCALE IF IN DOUBT ASK

UNLESS OTHERWISE STATED ALL DIMENSIONS ARE IN MILLIMETRES. STAGE HEIGHT IS SET FRONT CENTRE AND MAY VARY ELSEWHERE DEPENDING ON THE TERRAIN.

DRAWINGS NOT TO BE REPRODUCED OR COPIED WITHOUT CONSENT FROM UK LIVE LTD

©2019 UK LIVE LTD - ALL RIGHTS RESERVED

BORDER DETAIL: A4
SCALE: 1:120
1st ANGLE

UK LIVE LTD
14a Spittal Street, Marlow,
Buckinghamshire,
England, UK,
SL71DB

TEL: +44(0)1628 525113
EMAIL: enquiries@uk-live.co.uk
WEBSITE: www.uk-live.co

